


YEW LANE

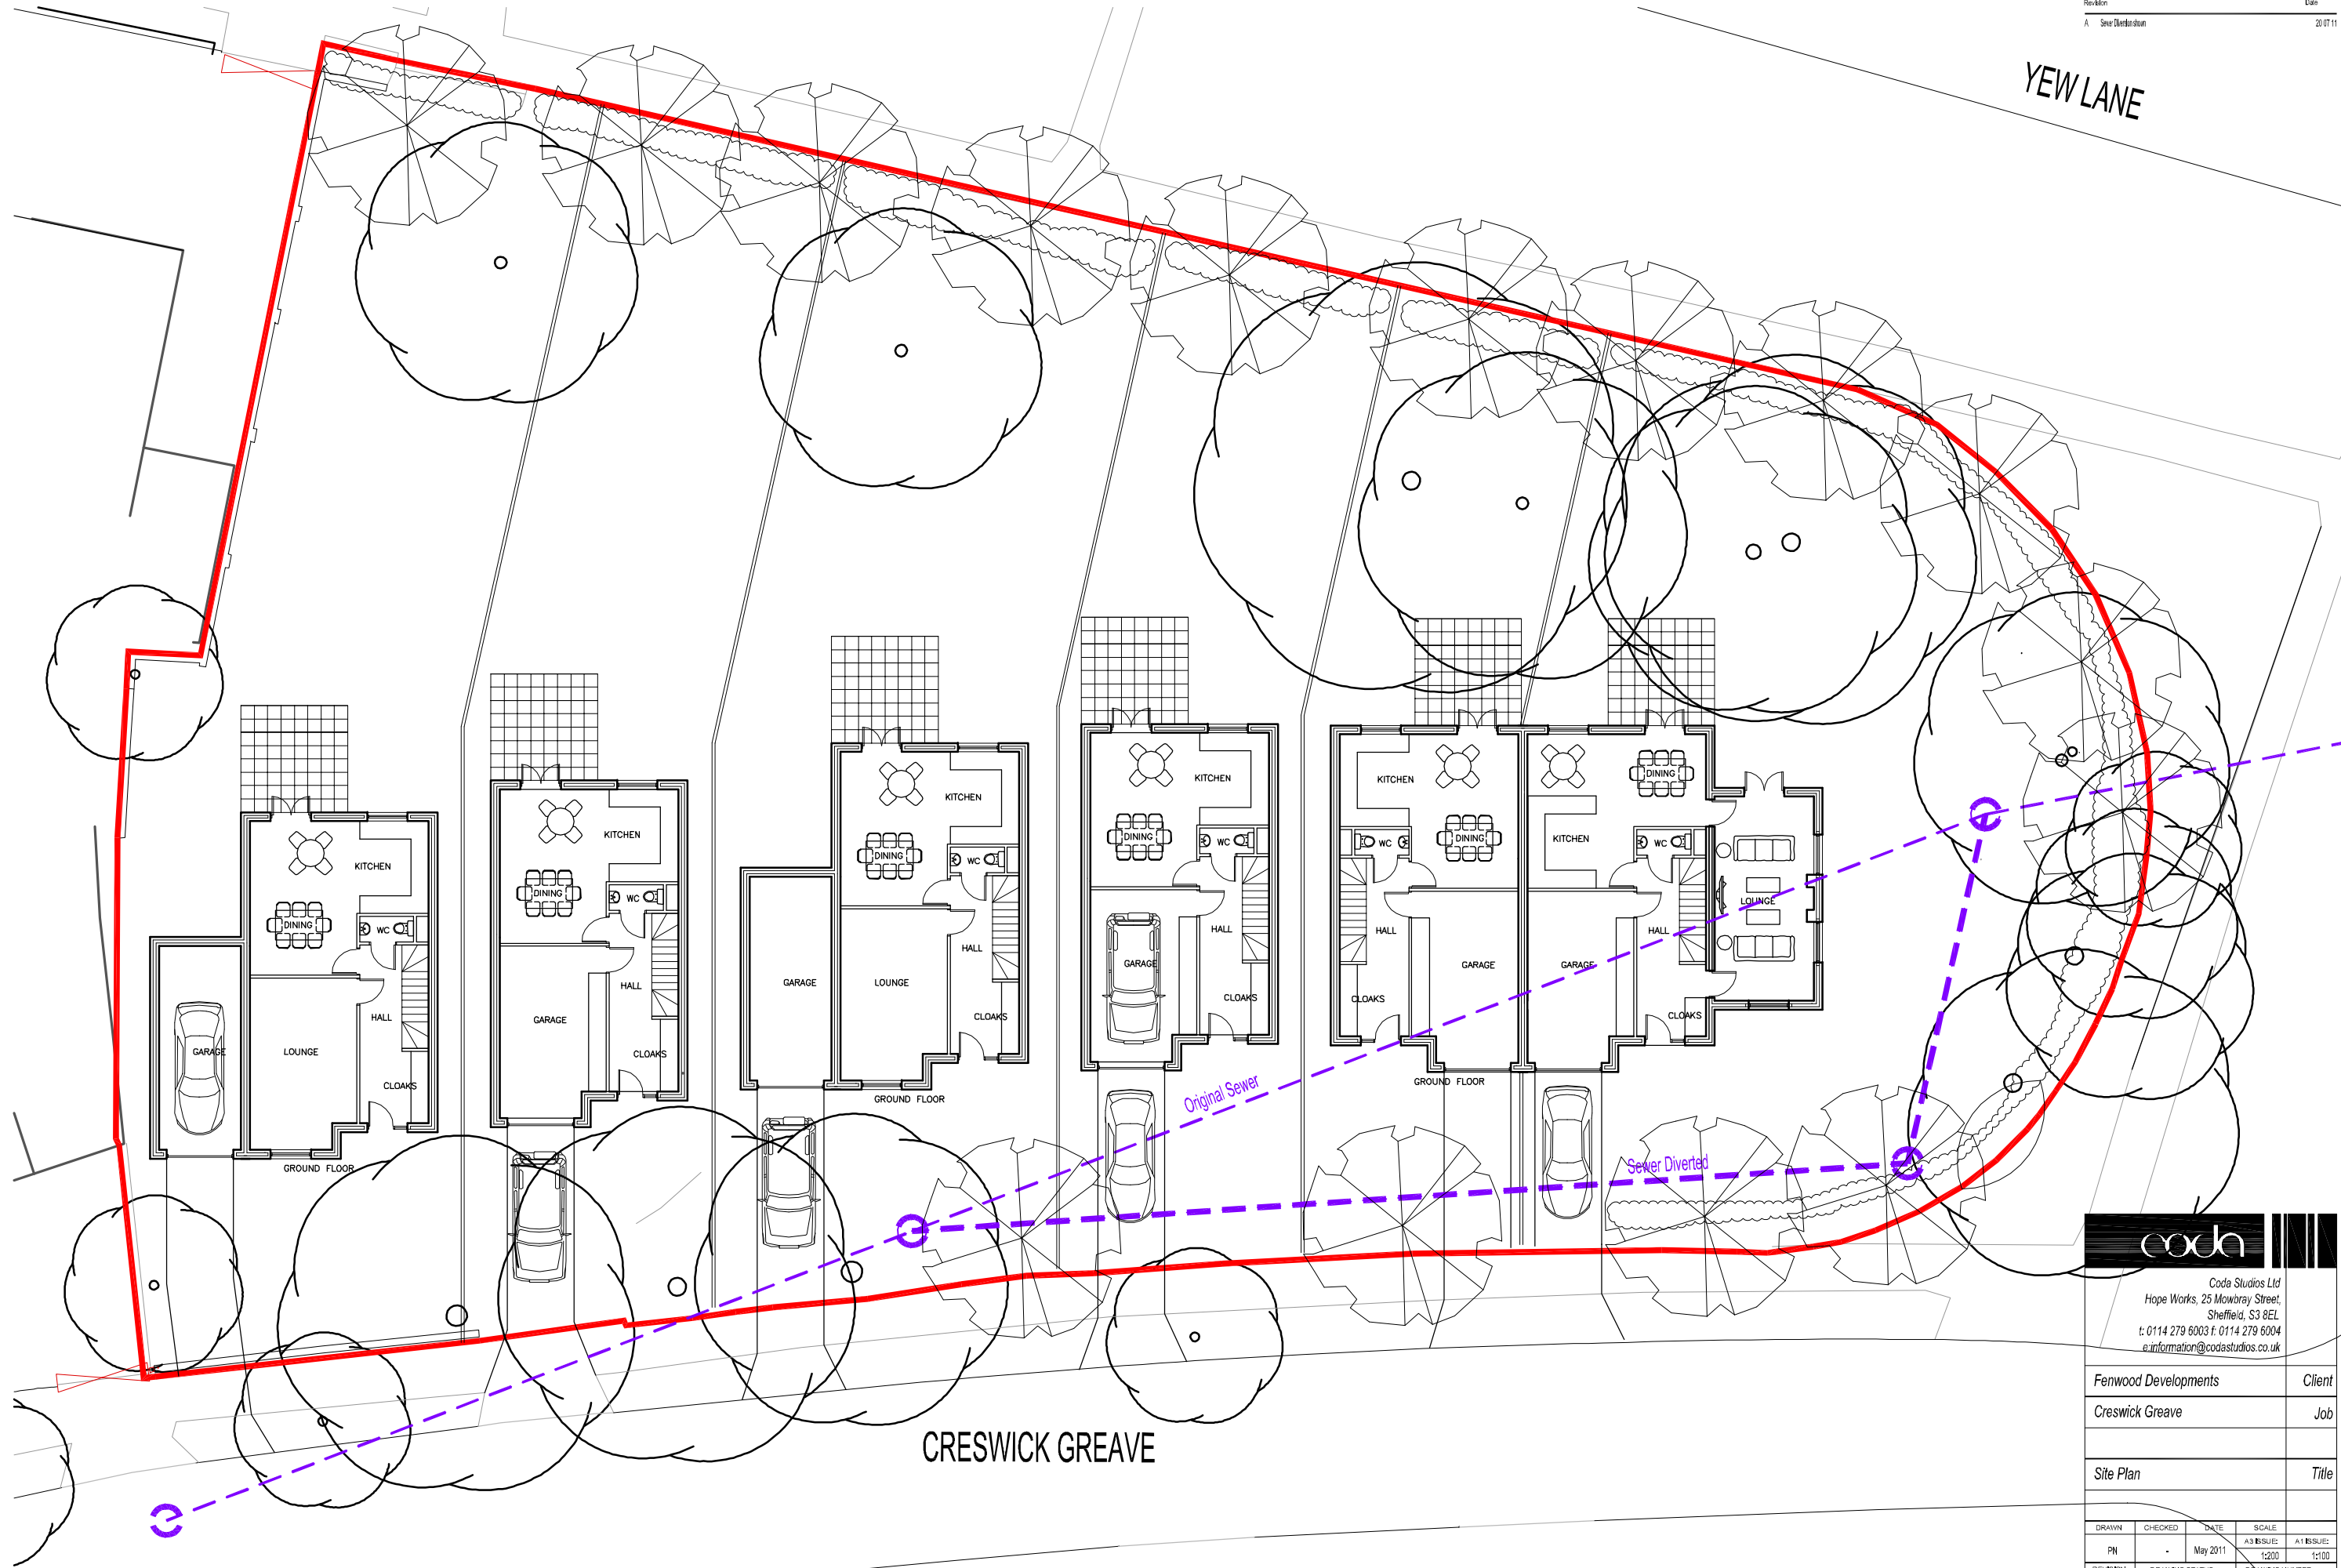

CRESWICK GREAVE



Coda Studios Ltd
 Hope Works, 25 Mowbray Street,
 Sheffield, S3 8EL
 t: 0114 279 6003 f: 0114 279 6004
 e: information@codastudios.co.uk

| | |
|----------------------|--------|
| Fenwood Developments | Client |
| Creswick Greave | Job |
| Site Plan | Title |

| DRAWN | CHECKED | DATE | SCALE | A3 ISSUE | A1 ISSUE |
|----------|----------------|----------------|-------|----------|----------|
| PN | | May 2011 | 1:200 | | 1:100 |
| REVISION | DRAWING STATUS | DRAWING NUMBER | | | |
| A | Planning | 1780-003 | | | |

© COPYRIGHT: EXISTS ON THE DESIGNS AND INFORMATION SHOWN ON THIS DRAWING. The Contractor must verify all dimensions on site before making shop drawings or commencing work of any kind. No dimensions to be scaled from this drawing. Architect to be notified of any discrepancies in dimensions immediately.