




GROUND FLOOR 63.0sqm  
SCALE 1:100

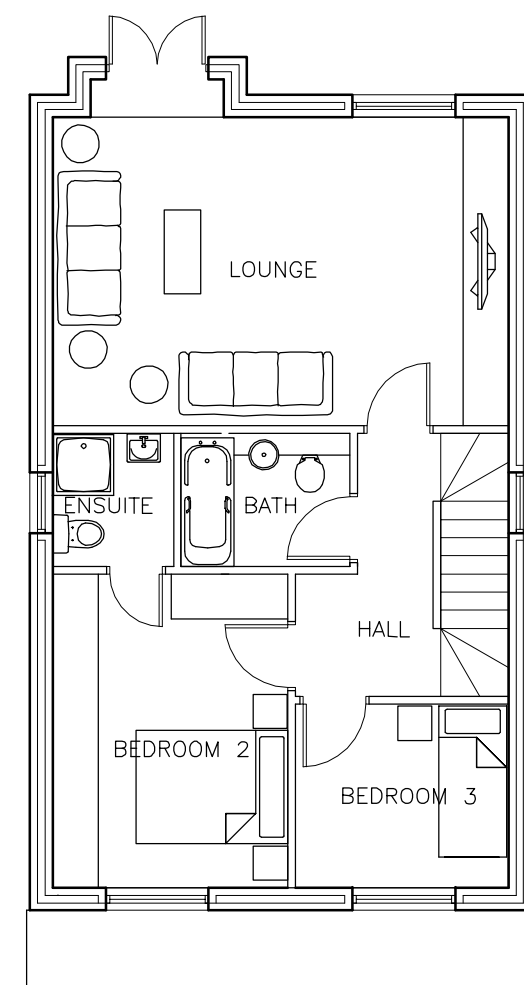

FIRST FLOOR 61.0sqm  
SCALE 1:100

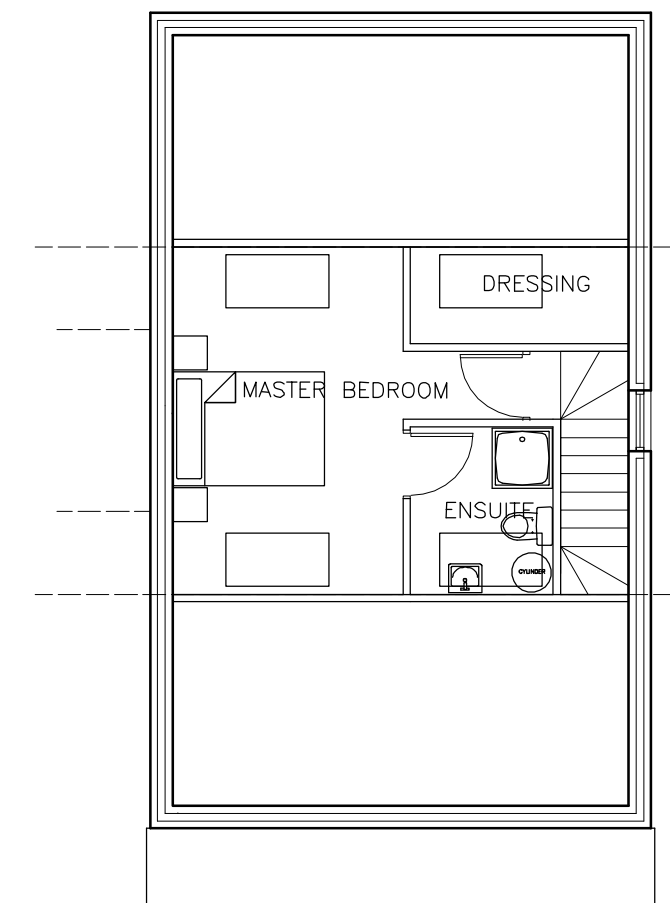


SECOND FLOOR 27.0sqm  
SCALE 1:100

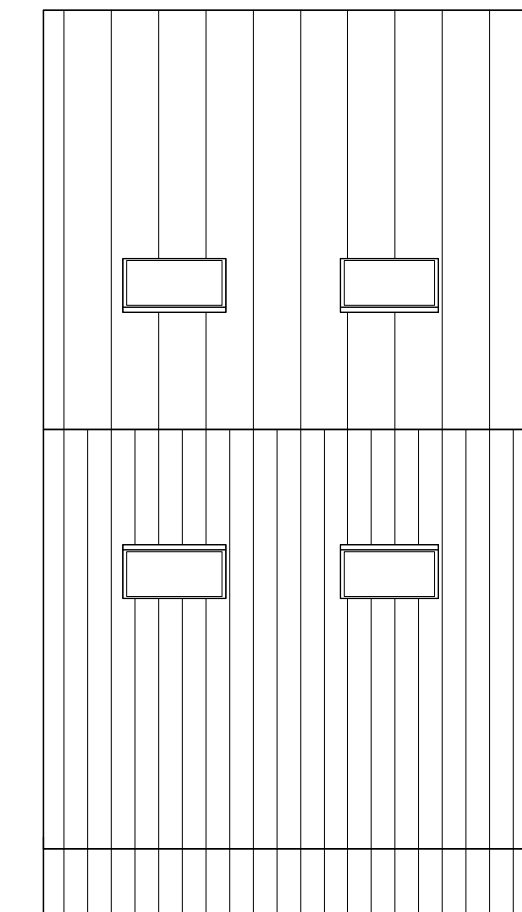


ROOF PLAN  
SCALE 1:100


TOTAL 151.0sqm ~ 1600sqft

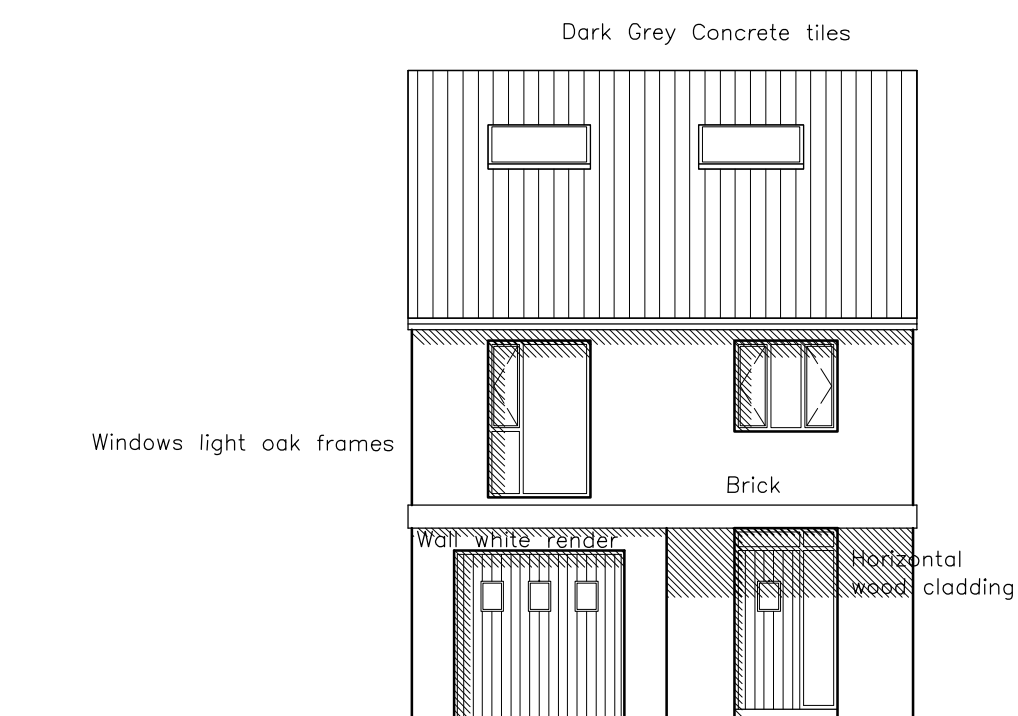


FRONT ELEVATION  
SCALE 1:100

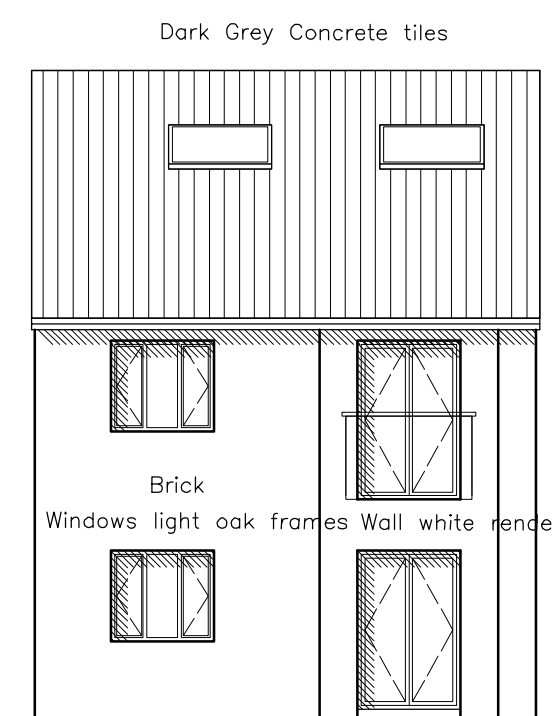

REAR ELEVATION  
SCALE 1:100

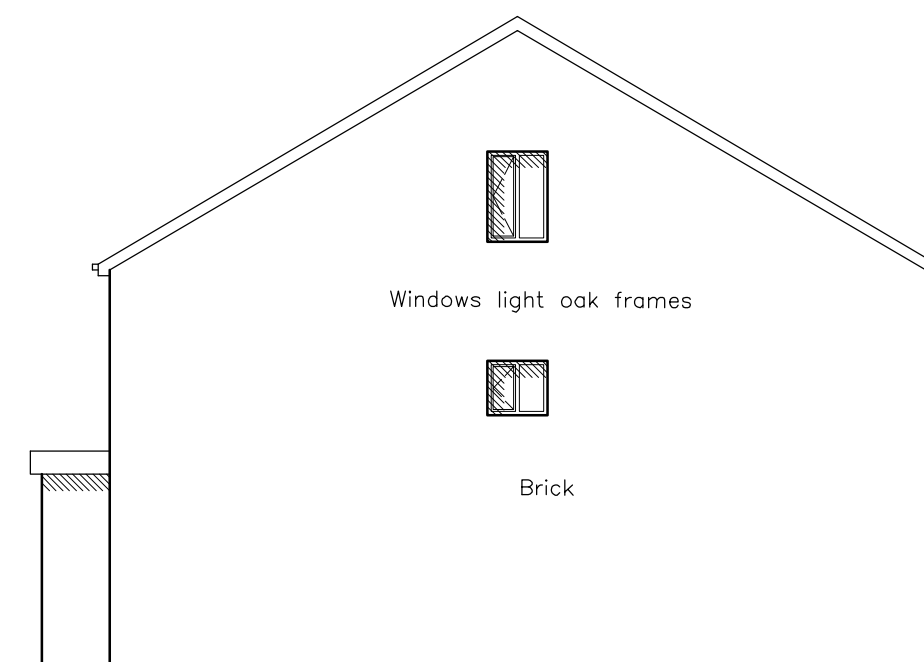

SIDE ELEVATION  
SCALE 1:100

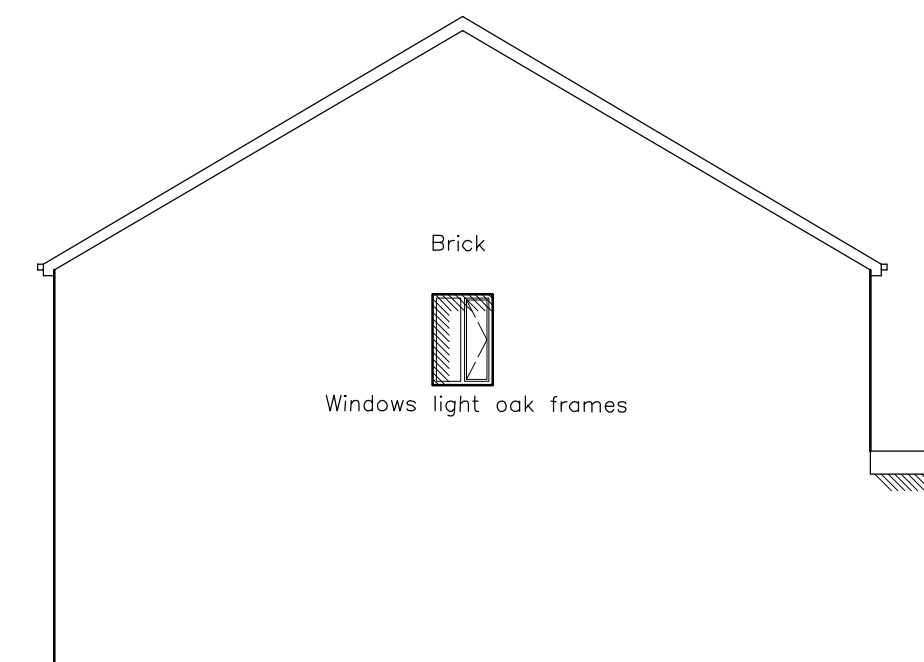

SIDE ELEVATION  
SCALE 1:100



Coda Studios Ltd  
Hope Works, 25 Mowbray Street,  
Sheffield, S3 8EL  
t: 0114 279 6003 f: 0114 279 6004  
e: information@codastudios.co.uk

Fenwood Developments Client

Creswick Greave Job

Plans and Elevations Title

House Type 'B'

DRAWN	CHECKED	DATE	SCALE	
PN	-	May 2011	A3 ISSUE: 1:200	A1 ISSUE: 1:100

REVISION	DRAWING STATUS	DRAWING NUMBER
-	Planning	1780 - 006

© COPYRIGHT EXISTS ON THE DESIGNS AND INFORMATION SHOWN ON THIS DRAWING  
The Contractor must verify all dimensions on site before making shop drawings  
or commencing work of any kind. No dimensions to be scaled from this drawing.  
Architect to be notified of any discrepancies in dimensions immediately.