


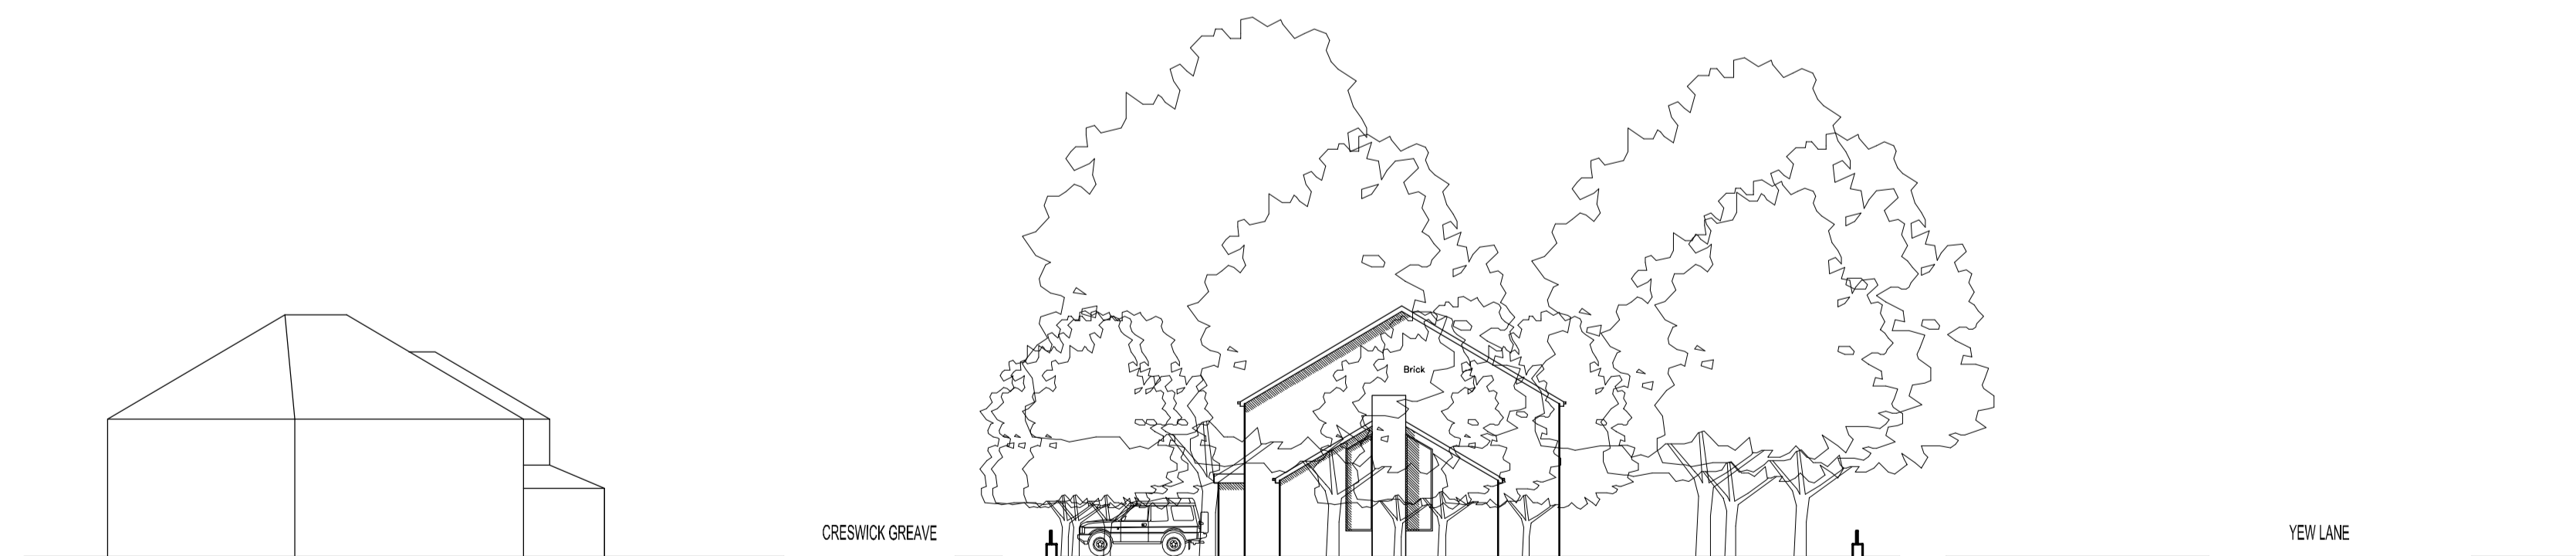

CONTEXT ELEVATION ON CRESWICK GREAVE



CONTEXT ELEVATION ON YEW LANE



CONTEXT ELEVATION ON CRESWICK LANE

				
Coda Studios Ltd Hope Works, 25 Mowbray Street, Sheffield, S3 8EL t: 0114 279 6003 f: 0114 279 6004 e: information@codastudios.co.uk				
Fenwood Developments				Client
Creswick Greave				Job
Context Elevations				Title
DRAWN	CHECKED	DATE	SCALE	
PN	-	May 2011	A3 ISSUE: 1:200	A1 ISSUE: 1:100
REVISION	DRAWING STATUS		DRAWING NUMBER	
-	Planning		1780 - 008	

© COPYRIGHT EXISTS ON THE DESIGNS AND INFORMATION SHOWN ON THIS DRAWING. The Contractor must verify all dimensions on site before making shop drawings or commencing work of any kind. No dimensions to be scaled from this drawing. Architect to be notified of any discrepancies in dimensions immediately.